

"TEATRO SAN MATERNO"

(TANZSCHULE CHARLOTTE BARA)


ASCONA BEI LOCARNO.

ERDGESCHOSS-GRUNDRISS-

M. 1:100.

ARCHITECT:

CARL WEIDEMEYER.

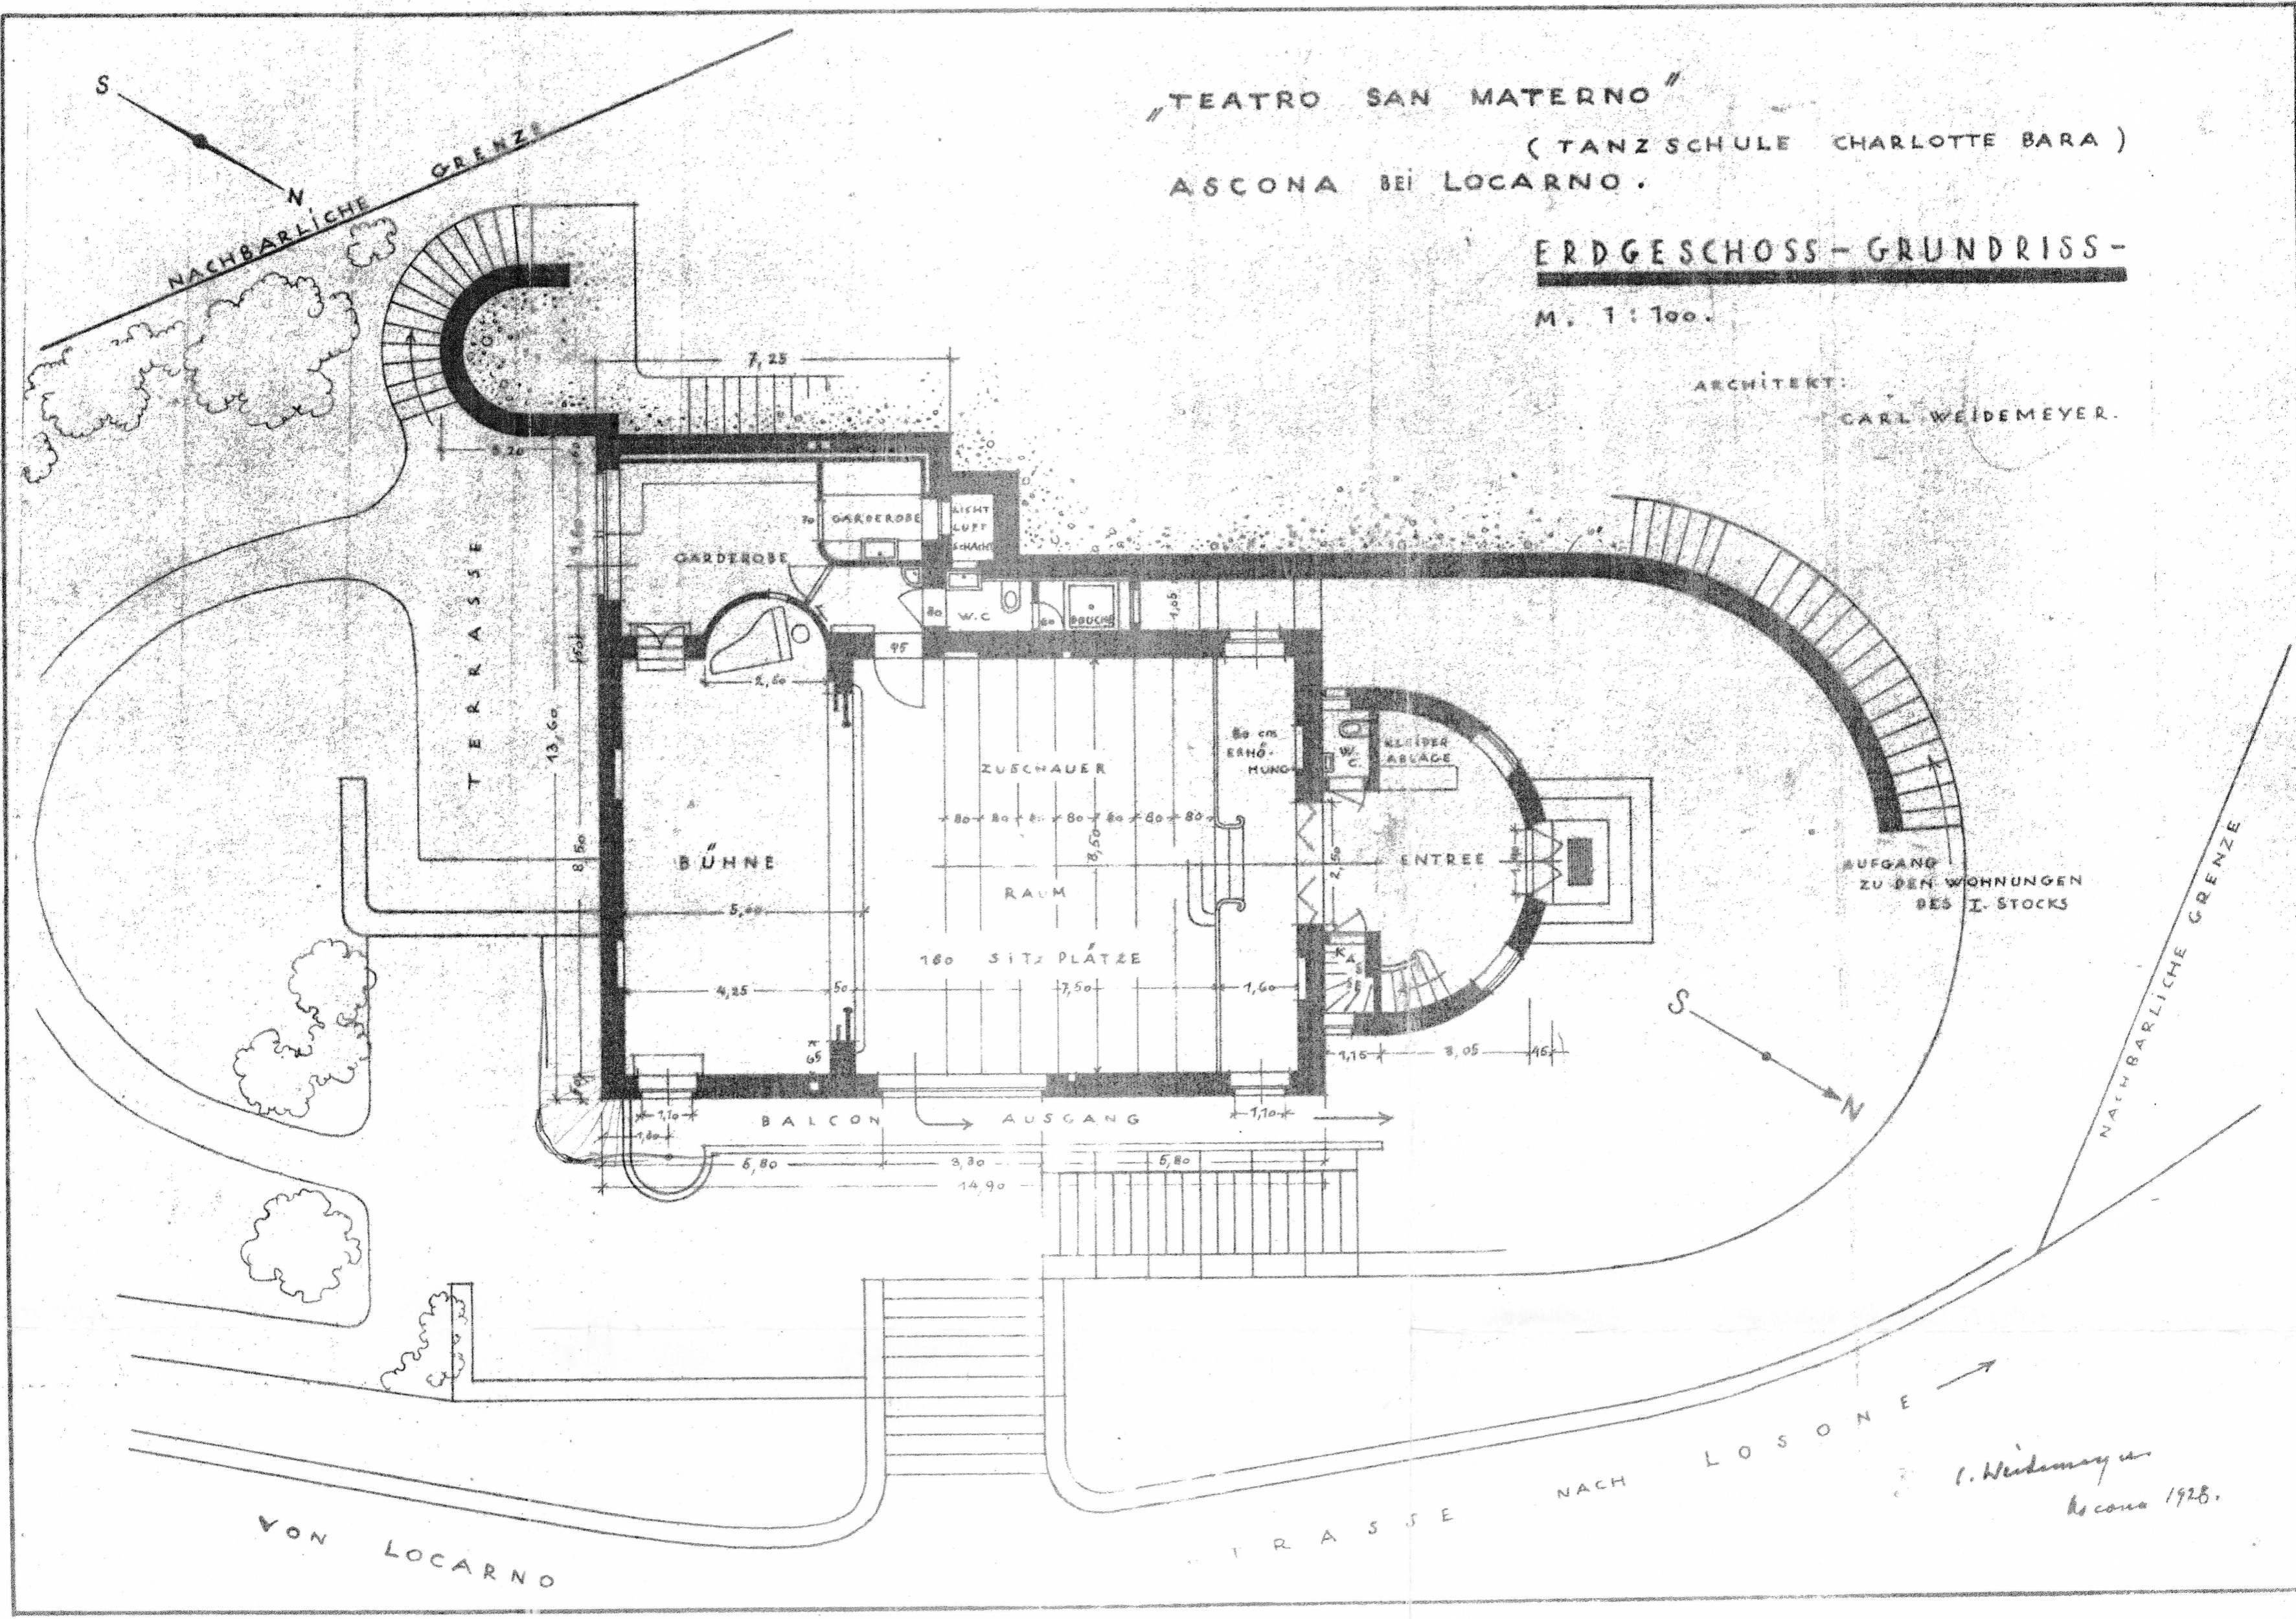

C. Weidemyer in
Ascona 1928.